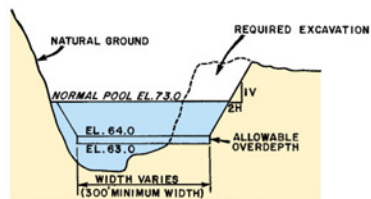


R36-1

TYPICAL CHANNEL SECTION  
NOT TO SCALE


Demopolis Lake has a normal pool elevation of 73 which is the spillway crest at Demopolis Lock and Dam. An assessment is required to elevation 76 which is the lake shown. This drawing shows only areas required for disposal of material for necessary channel widening and Rattlesnake Bend Cut-off. Real Estate acquisition requirements for access, recreation, construction areas and other purposes are not shown.

Capacity of the lake in Acre Feet:



Normal Pool Elevation 73 - 120,000

Bankfull Stage Elevation 75 - 150,000

Disposal Areas shown thus:

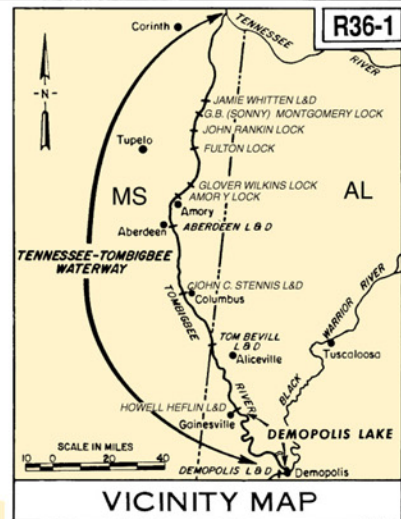


VICINITY MAP

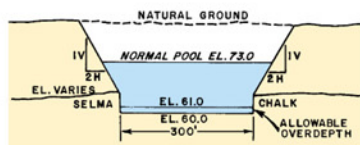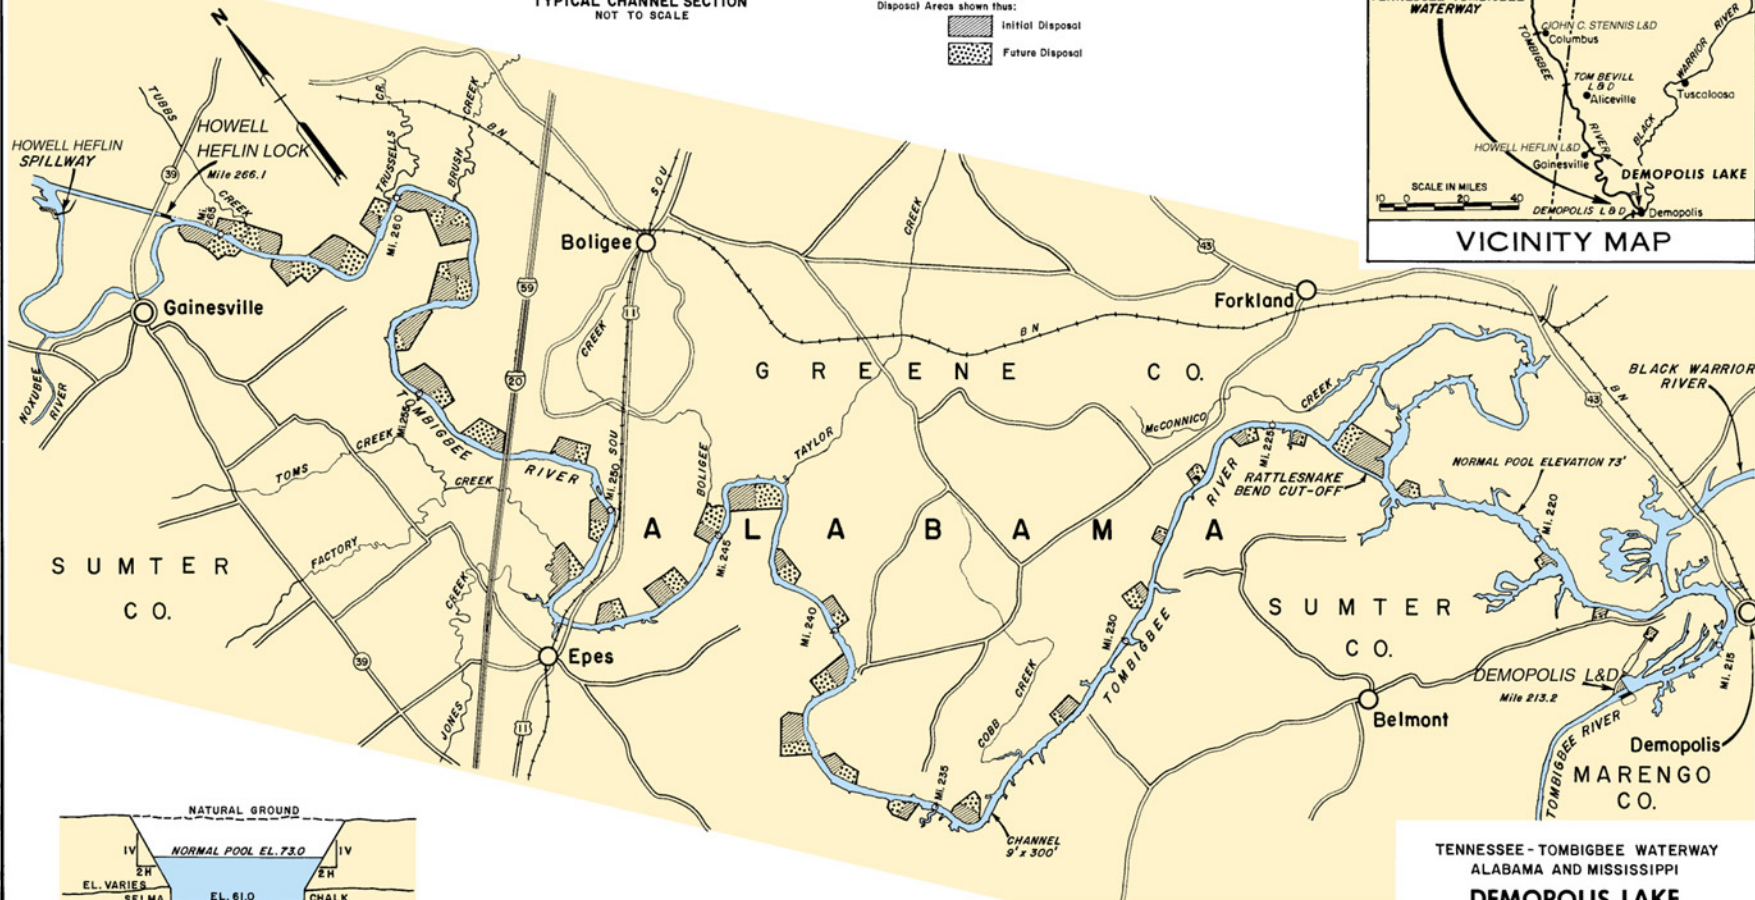TYPICAL CUT-OFF SECTION  
NOT TO SCALE

Elevations are in feet and refer to National Geodetic Vertical Datum.

Mileage is Navigation Miles from the Bankhead Tunnel, Mobile, Alabama.

SCALE IN MILES

 

TENNESSEE-TOMBIGBEE WATERWAY  
ALABAMA AND MISSISSIPPI  
**DEMOPOLIS LAKE**

REVISED TO 30 SEPTEMBER 1998

OFFICE OF THE DISTRICT ENGINEER  
MOBILE, ALABAMA